


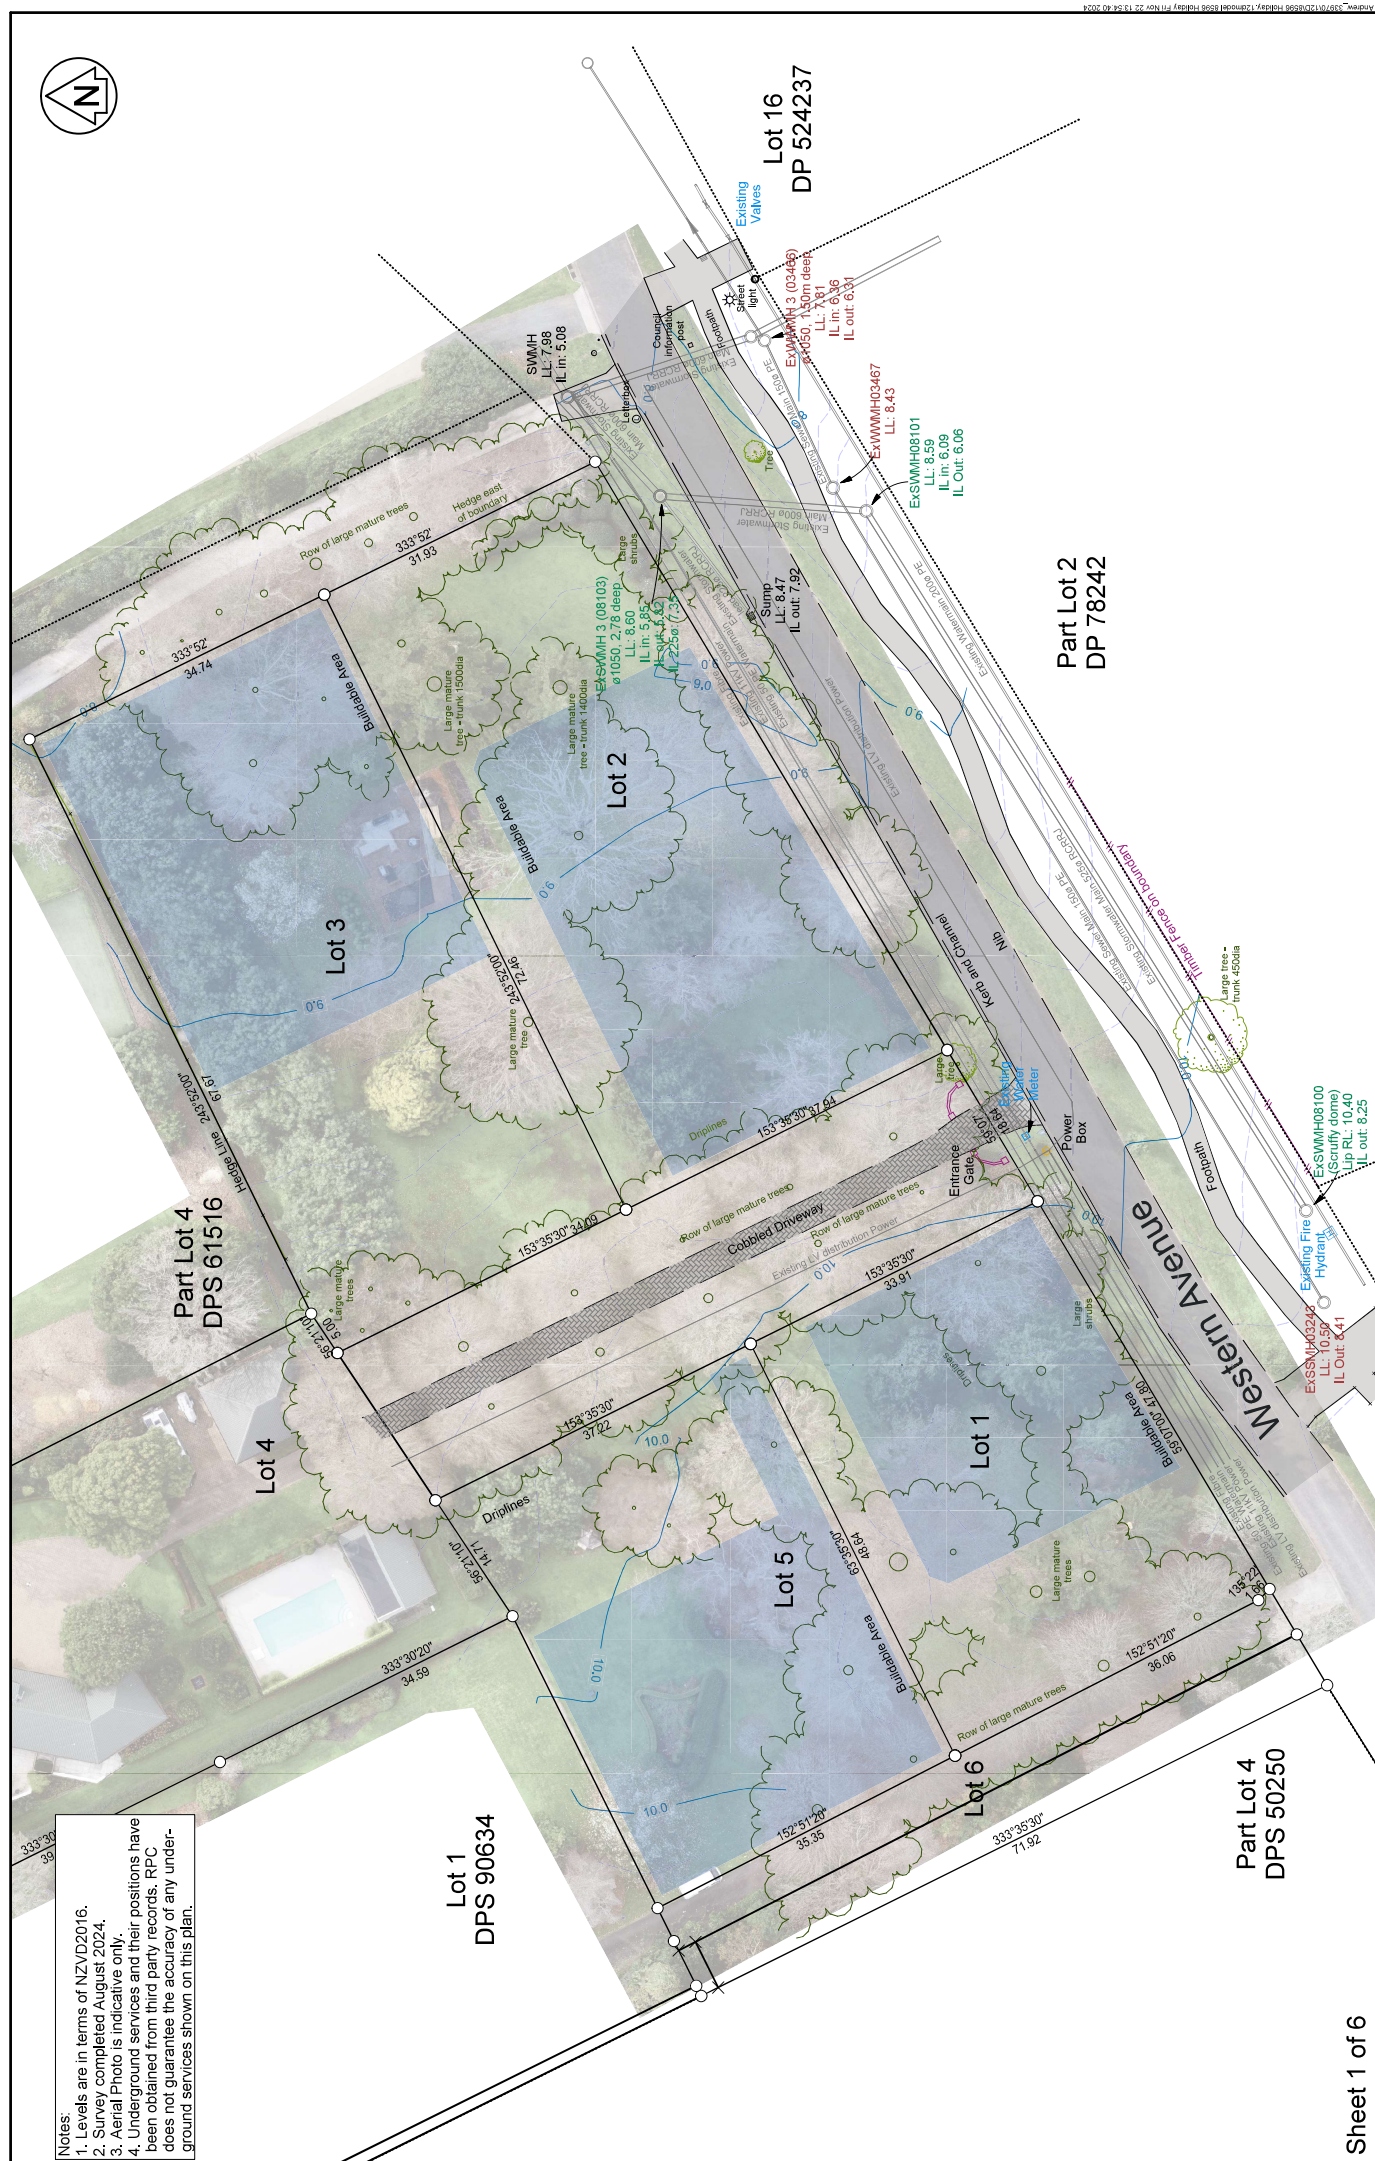

Notes:
1. Levels are in terms of NZVD2016.
2. Survey completed August 2024.
3. Aerial Photo is indicative only.
4. Underground services and their positions have been obtained from third party records. RPC does not guarantee the accuracy of any underground services shown on this plan.



Sheet 1 of 6

Project:		Client:		Project No.	
Proposed Development of Part Lot 2 DPS 90634 59C Western Ave, Omokoroa		Holliday Homes Limited		8596	
Date:		22 Nov 2024		AZ Scale:	
Drawn:		PRH		H 1:400 @ A2	
Name:		This plan is to be used by the named client only.		Drawing No.	
Levels are in terms of WBOPDC BM 127 RL 10.51 Origin of Levels is NZVD2016		Rev.		ENG 01	
Site Plan		Drawing Title:		A	
This plan has been prepared by and is copyright to RPC LAND SURVEYORS So much more than a Block with a Theodolite. PO Box 5196, Mount Maunganui 3150 www.rpc.co.nz		No.		Date	
		By		Ver.	
		PRH		PVC	
		Issued for Consent		App.	
		Revision Details			