


EXISTING GROUND FLOOR PLAN 1:100

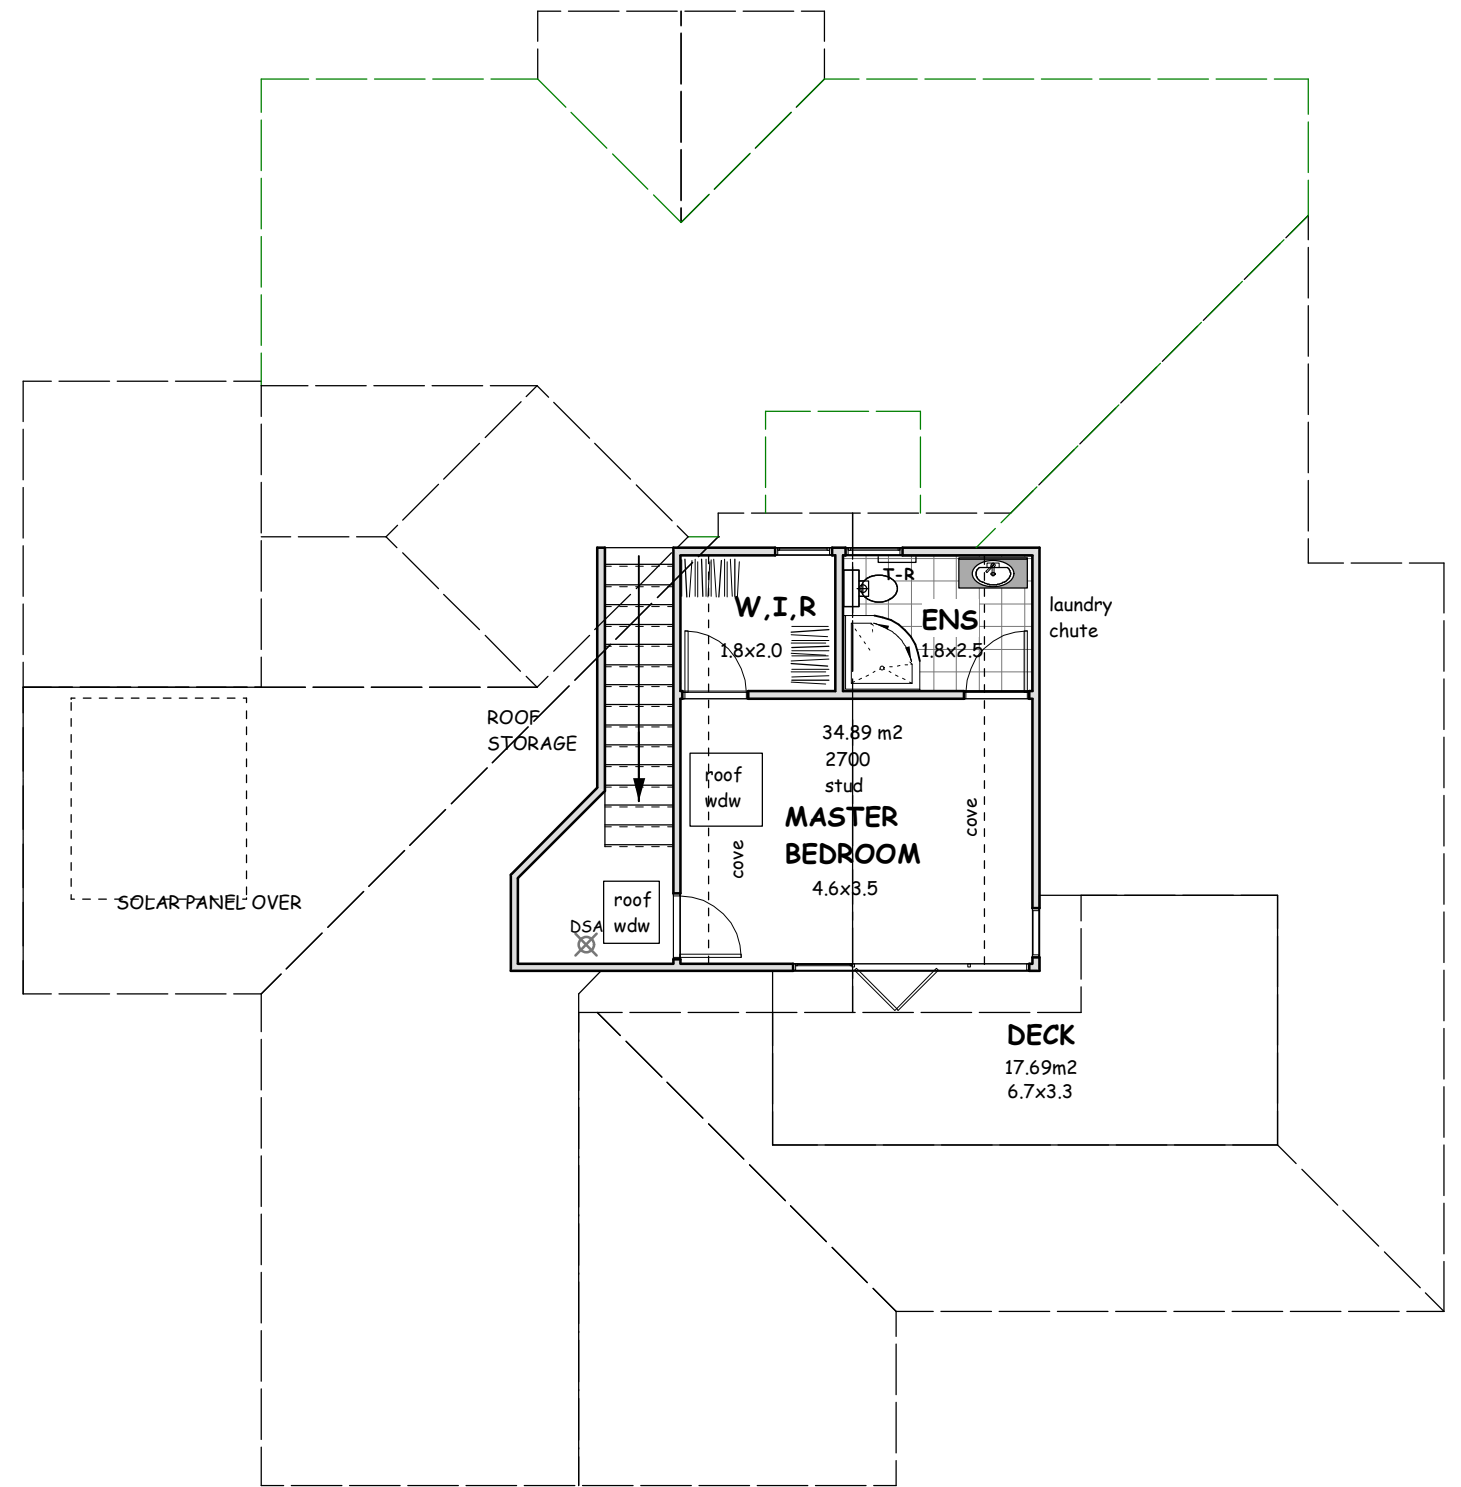

EXISTING FIRST FLOOR PLAN 1:100

# 537 HILL STREET SOUTH, HOPE, NELSON, EXISTING FLOOR PLANS,

1:100 SCALE AT A3, PRODUCED 19NOV2012, NOTE ROOM SIZES/AREAS ARE APPROX