


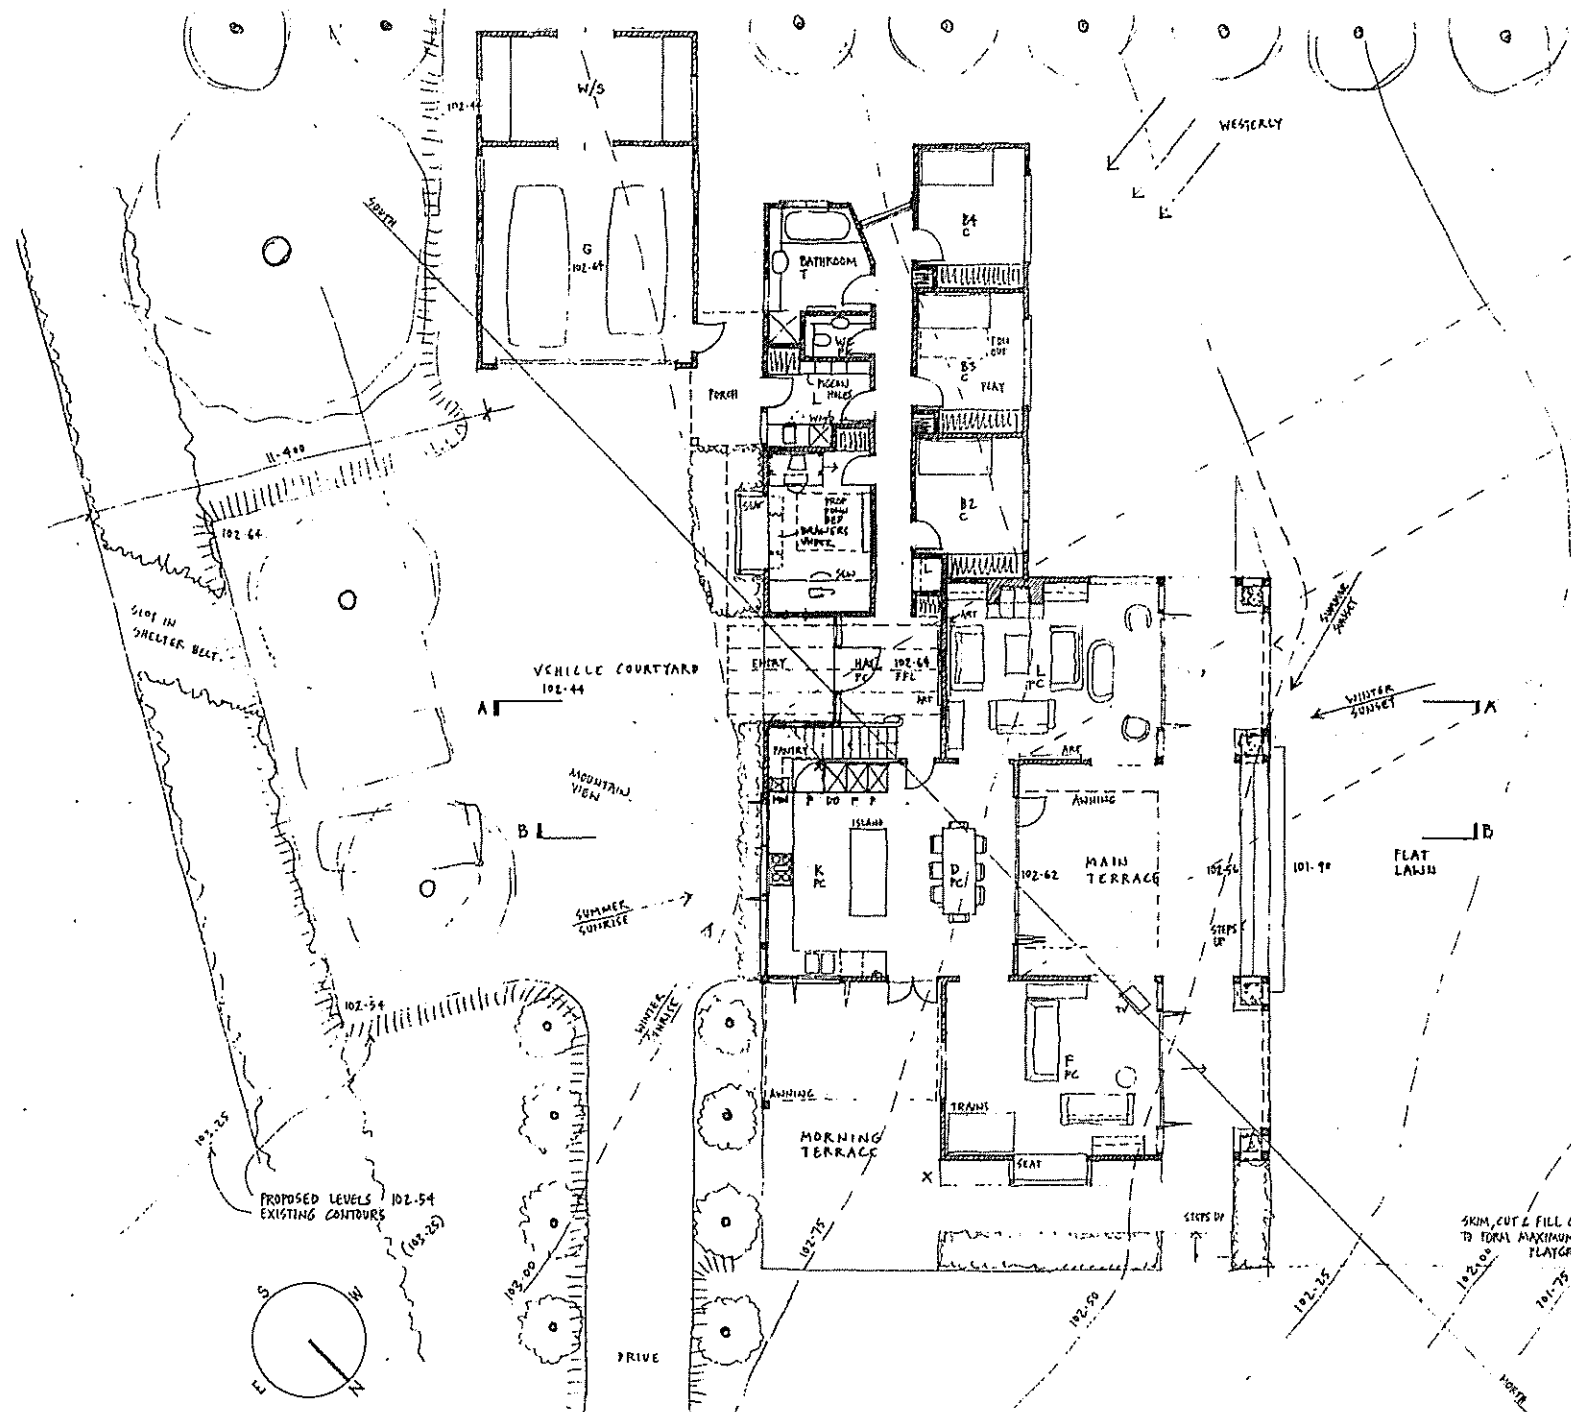


GROUND FLOOR PLAN 1:100

SEWER TO SEPTIC TANKS
STORMWATER TO SOAKAGE PITS
WATER SUPPLY FROM NORTH WEST BOUNDARY
POWER FROM SOUTH ALONG SOUTH BOUNDARY
TELECOMMUNICATION FROM NORTH WEST.


Pim only 37337
OFFICE COPY

AS AND SPECIFICATIONS APPROVED FOR TYPE, USE, SITE, COVERAGE
CONSTRUCTION, AS IN ACCORDANCE WITH ALL RELEVANT ACTS
REGULATIONS AND BY-LAWS ADMINISTERED BY THE NEW PLYMOUTH
DISTRICT COUNCIL.


PROVED:
THESE PLANS AND SPECIFICATIONS ARE THE PROPERTY OF
THE NEW PLYMOUTH DISTRICT COUNCIL.

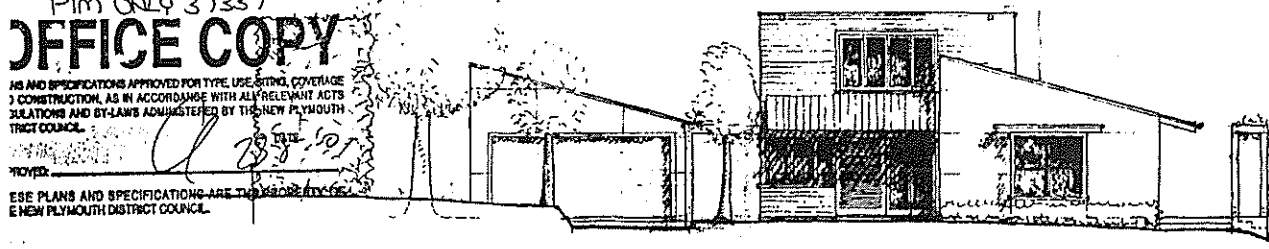


NORTH EAST ELEVATION 1:100

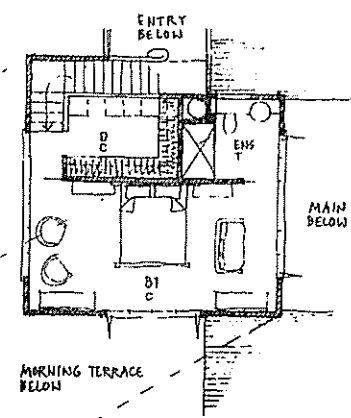


FIRST FLOOR PLAN 1:100

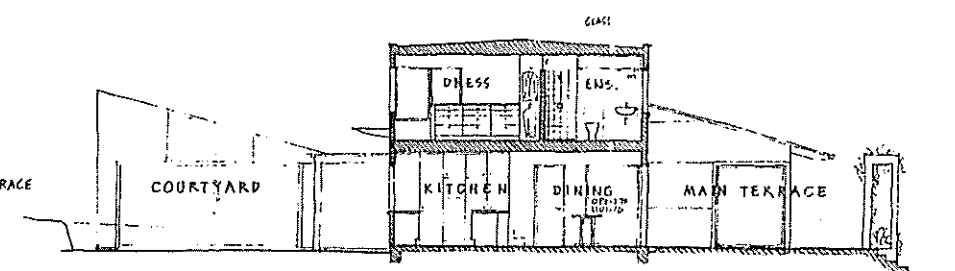


SECTION B-B

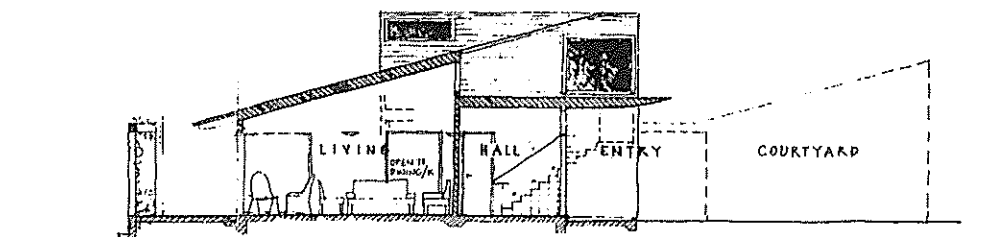


SECTION A-A

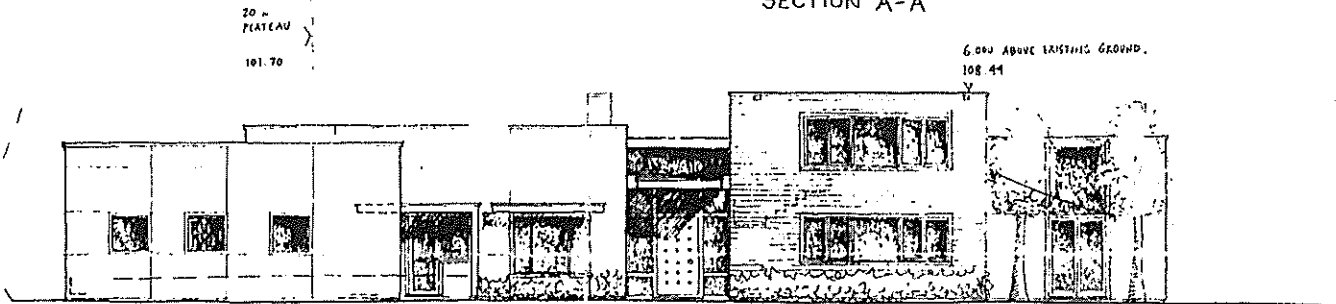

SOUTH EAST

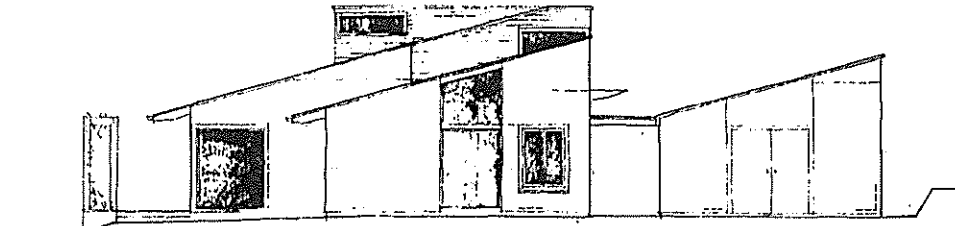

SOUTH WEST

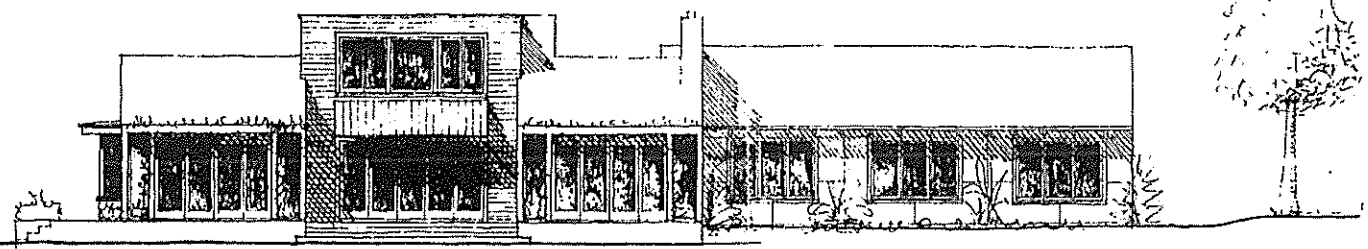

NORTH WEST

