

Property Guru document ordering service

Guaranteed Title: 43B/382

Billing Code: 1 Greenwood Place

CoreLogic Reference: 2876112/1

Processed: 09 September 2020

Sourced from Property Guru, a CoreLogic solution. For any queries about this document or this service please call 0800 355 355 or email documentordering@corelogic.co.nz.



**RECORD OF TITLE
UNDER LAND TRANSFER ACT 2017
FREEHOLD**

**Guaranteed Search Copy issued under Section 60 of the Land
Transfer Act 2017**




R.W. Muir
Registrar-General
of Land


Identifier **WN43B/382**
Land Registration District **Wellington**
Date Issued 14 September 1993

Prior References
WN20B/1383

Estate Fee Simple
Area 740 square metres more or less
Legal Description Lot 36 Deposited Plan 76922
Registered Owners
Claire Margaret Sawers and Paul Pearce Trustees Limited

Interests

Subject to a right to drain sewage (in gross) over part marked N on DP 76922 in favour of The Palmerston North City Council created by Transfer and Grant of Easement B309393.23 - 14.9.1993 at 12.12 pm
The easement created by Transfer B309393.23 is subject to Section 243 (a) Resource Management Act 1991
Fencing Covenant in Transfer B444115.2 - 14.7.1995 at 2.10 pm
Land Covenant in Transfer B444115.2 - 14.7.1995 at 2.10 pm

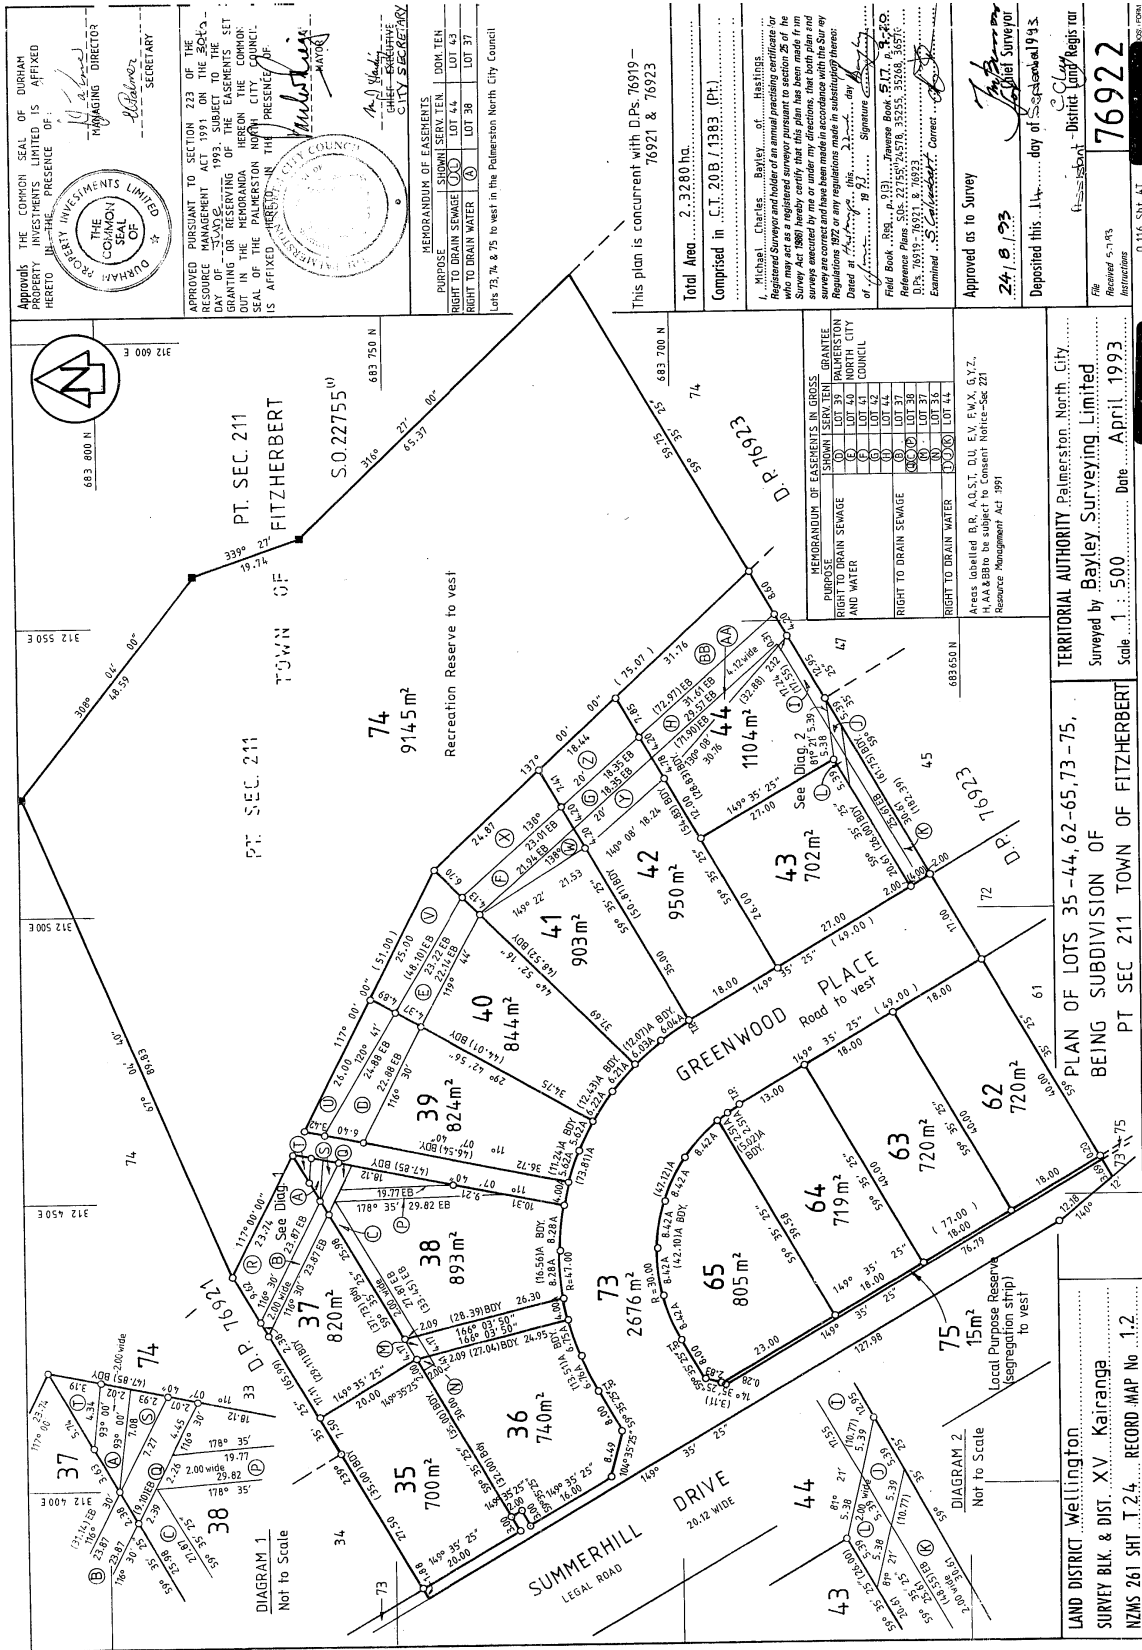

APPROVE THE COMMON SEAL OF DURHAM PROPERTY INVESTMENTS LIMITED IS AFFIXED HERETO IN THE PRESENCE OF:

[Signature] MANAGING DIRECTOR
[Signature] SECRETARY

THE COMMON SEAL


[Signature] CITY SECRETARY

MEMORANDUM OF EASEMENTS

PURPOSE	SHOWN SERV TEN	DDM TEN

LOTS 73, 74, & 75 TO WEST IN THE PALMERSTON NORTH CITY COUNCIL

This plan is concurrent with D.P.s. 76919 - 76921 & 76923

Total Area 2.3280 ha.

Comprised in C.T. 20 B / 1383 (Pt.)






Deposited this 14th day of September 1993.

File 76922
 Instructions Received 5.7.93

Q 116 SH. AT

TERRITORIAL AUTHORITY Palmerston North City
 Surveyed by Bayley Surveying Limited
 Scale 1:500 Date April 1993

PLAN OF LOTS 35-44, 62-65, 73-75, BEING SUBDIVISION OF PT SEC 211 TOWN OF FITZHERBERT

LAND DISTRICT Wellington
 SURVEY BLK. & DIST. XV Kairanga
 NZMS 261 SH. T. 24 RECORD MAP No 1.2