


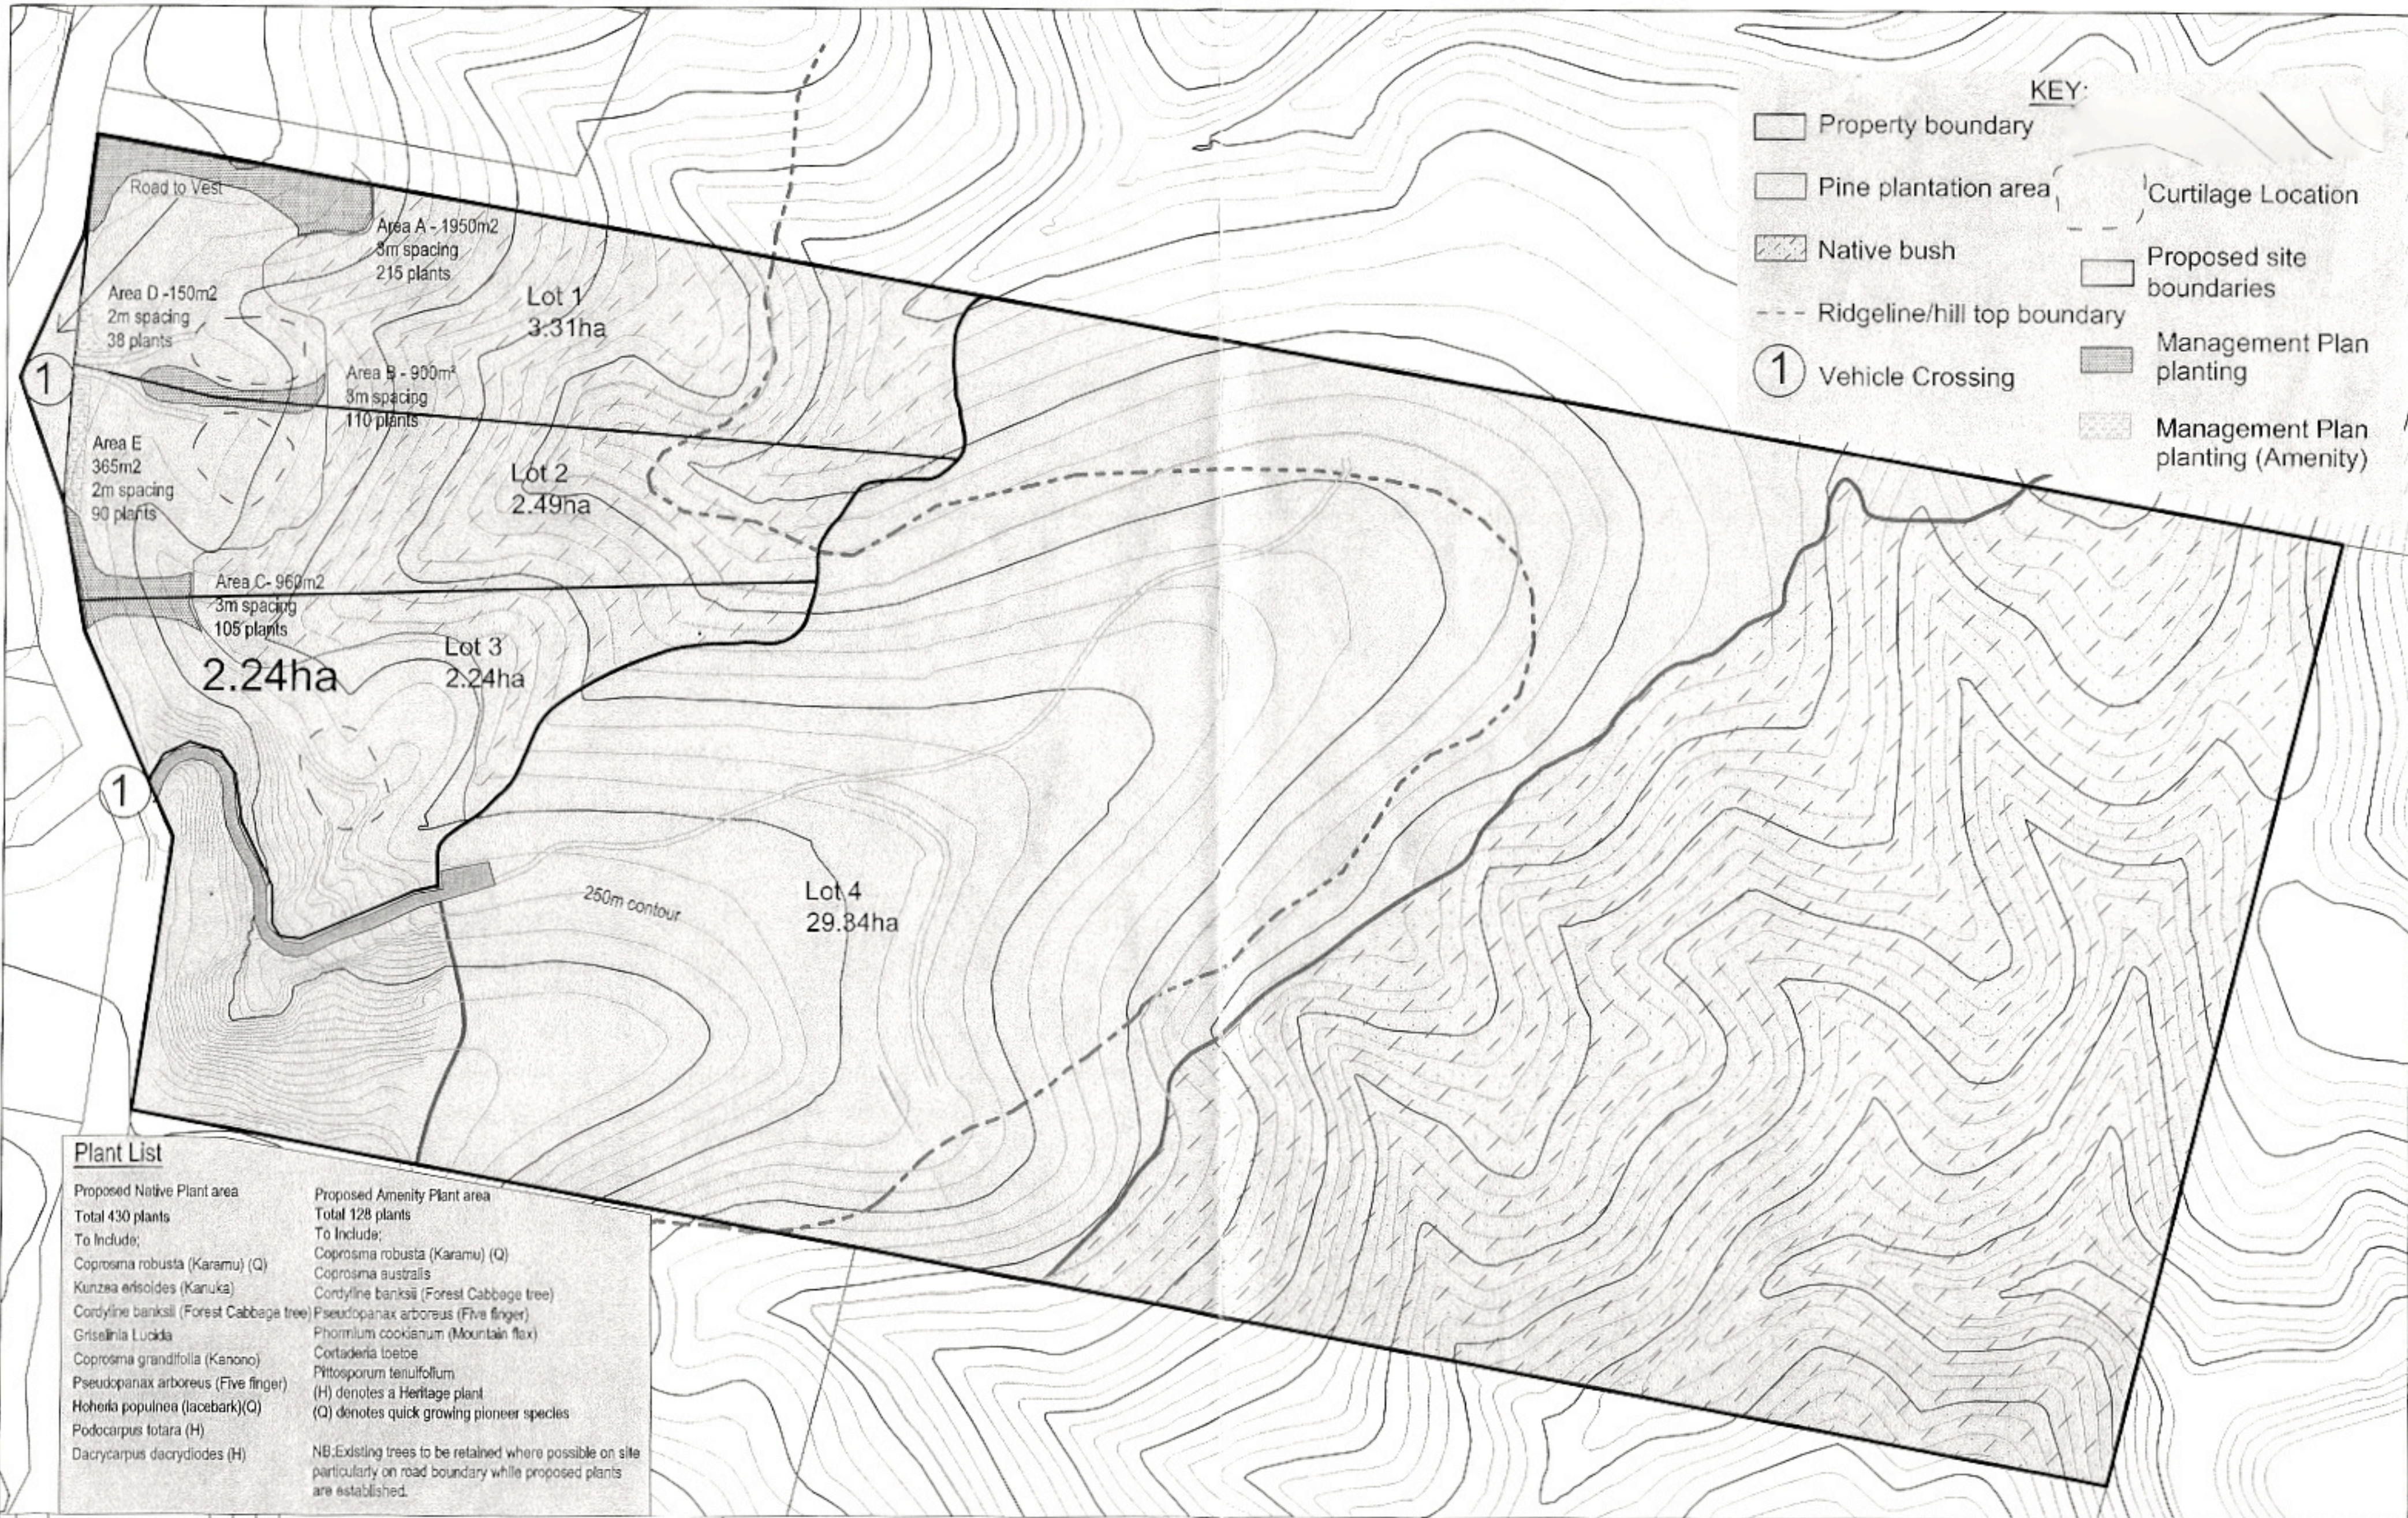

KEY:

- Property boundary
- Pine plantation area
- Native bush
- Ridgeline/hill top boundary
- Vehicle Crossing
- Curtilage Location
- Proposed site boundaries
- Management Plan planting
- Management Plan planting (Amenity)

Plant List

- | | |
|--|---|
| <p>Proposed Native Plant area
 Total 430 plants
 To Include:
 Coprosma robusta (Karamu) (Q)
 Kunzea ericoides (Kanuka)
 Cordyline banksii (Forest Cabbage tree)
 Griselinia lucida
 Coprosma grandifolia (Kanono)
 Pseudopanax arboreus (Five finger)
 Hoheia populnea (lacebark)(Q)
 Podocarpus totara (H)
 Dacrydium dacrydioides (H)</p> | <p>Proposed Amenity Plant area
 Total 128 plants
 To Include:
 Coprosma robusta (Karamu) (Q)
 Coprosma australis
 Cordyline banksii (Forest Cabbage tree)
 Pseudopanax arboreus (Five finger)
 Phormium cookianum (Mountain flax)
 Cortaderia toetoe
 Pittosporum tenuifolium
 (H) denotes a Heritage plant
 (Q) denotes quick growing pioneer species</p> |
|--|---|

NB: Existing trees to be retained where possible on site particularly on road boundary while proposed plants are established.

No.	Date	Revision Details	By	Ver.	App.

Prepared by

20 Addington Road RD 1, Otahū | Tel: 06 366 7293 | Fax: 06 364 5142
 Email: info@landmatters.co.nz | Web: www.landmatters.co.nz
 PLANNING FOR YOUR FUTURE

Client

Prop

HOROKIWI

Drawn	Signed	Date
Designed	Signed	Date
Verified	Signed	Date
Approved	Signed	Date

Drawing Title:

Proposed Settlement Option 4
ENV-2007-WLG0000079

Project No. **WD005**

Scale **1:2500 @ A3**

Drawing No. **Rev.**

Proposed settlement option 4